

Signed by Council: Glenelg Shire Council, Council Ref: P11061-CB, S11016-CB, Original Certification: 20/07/2012, S.O.C.: 31/07/2012


PLAN OF SUBDIVISION	Stage No. /	LRS use only EDITION 1	Plan Number PS642169B	
<p>Location of Land Parish: NARRAWONG Township: _____ Section: 2 Crown Allotment: 16 (PART) Crown Portion: _____ Title References: Vol. 11031 Fol. 726 Last Plan Reference: PS602946F Lot 1 Postal Address: 46 GOODES ROAD NARRAWONG VIC. 3285 MGA Co-ordinates: E 560 050 (Of approx. centre of plan) N 5767 165 Zone 54</p>	<p style="text-align: center;">Council Certification and Endorsement</p> <p>Council Name: GLENELG SHIRE COUNCIL Ref: _____</p> <p>1. This plan is certified under section 6 of the Subdivision Act 1988. 2. This plan is certified under section 11(7) of the Subdivision Act 1988. Date of original certification under section 6 _____ / _____ / _____ 3. This is a statement of compliance issued under section 21 of the Subdivision Act 1988.</p> <p>Open Space</p> <p>(i) A requirement for public open space under section 18 Subdivision Act 1988 has / has not been made. (ii) The requirement has been satisfied. (iii) The requirement is to be satisfied in Stage _____</p> <p>Council Delegate _____ Council seal _____ Date _____ / _____ / _____</p> <p>Re-certified under section 11(7) of the Subdivision Act. 1988</p> <p>Council Delegate _____ Council seal _____ Date _____ / _____ / _____</p>			
Vesting of Roads or Reserves				
Identifier	Council/Body/Person			
Nil	Nil			
Notations				
Depth Limitation: Does not apply	Staging This is not a staged subdivision Planning Permit No. _____			
Boundaries 75°33', 387.01 and 192°30'. 203.54 are the result of this survey	<p style="text-align: center;">THIS IS A SPEAR PLAN</p> <p>Survey:- This plan is based on survey. To be completed where applicable. This survey has been connected to permanent marks no(s). _____ In proclaimed Survey Area no. _____</p>			
Easement Information				
Legend:		LRS use only _____ Statement of Compliance / Exemption Statement		
E - Encumbering Easement or Condition in Crown Grant in the Nature of an Easement. A - Appurtenant Easement R - Encumbering Easement (Road)		Received <input checked="" type="checkbox"/> Date 11/09/2012		
Subject Land	Purpose	Width (Metres)	Origin	Land Benefited/In Favour Of
E-1	Powerline	12	PS529595Q Section 88 of the Electricity Industry Act. 2000.	Powercor Aust. Ltd.
				LRS use only _____ PLAN REGISTERED TIME 12:45 PM DATE 14/09/2012 D. Popoc Assistant Registrar of Titles
BERRY & WHYTE SURVEYORS PTY. LTD. A.C.N. 006 502 870				SHEET 1 OF 2 SHEETS
LICENSED LAND SURVEYORS & DEVELOPMENT CONSULTANTS 81A PERCY ST. PORTLAND Ph 03 5523 3377		LICENSED SURVEYOR (PRINT) <u>ROGER JOHN WHYTE</u> SIGNATURE.....DIGITALLY SIGNED..... DATE _____ REF 3108 VERSION 1		DATE _____ / _____ / _____ COUNCIL DELEGATE SIGNATURE _____ Original sheet size A3

Signed by Council: Glenelg Shire Council, Council Ref: P11061-CB, S11016-CB, Original Certification: 20/07/2012, S.O.C.: 31/07/2012



BERRY & WHYTE SURVEYORS PTY. LTD.
 LICENSED LAND SURVEYORS & A.C.N. 006 502 870
 DEVELOPMENT CONSULTANTS
 81A PERCY ST. PORTLAND Ph 03 5523 3377

ORIGINAL SHEET SIZE A3 SCALE 1:3000

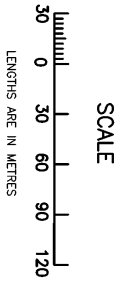


LICENSED SURVEYOR (PRINT) REF 3108 SIGNATURE


ROGER JOHN WHYTE VERSION 1

DATE _____ COUNCIL DELEGATE SIGNATURE _____

SHEET 2

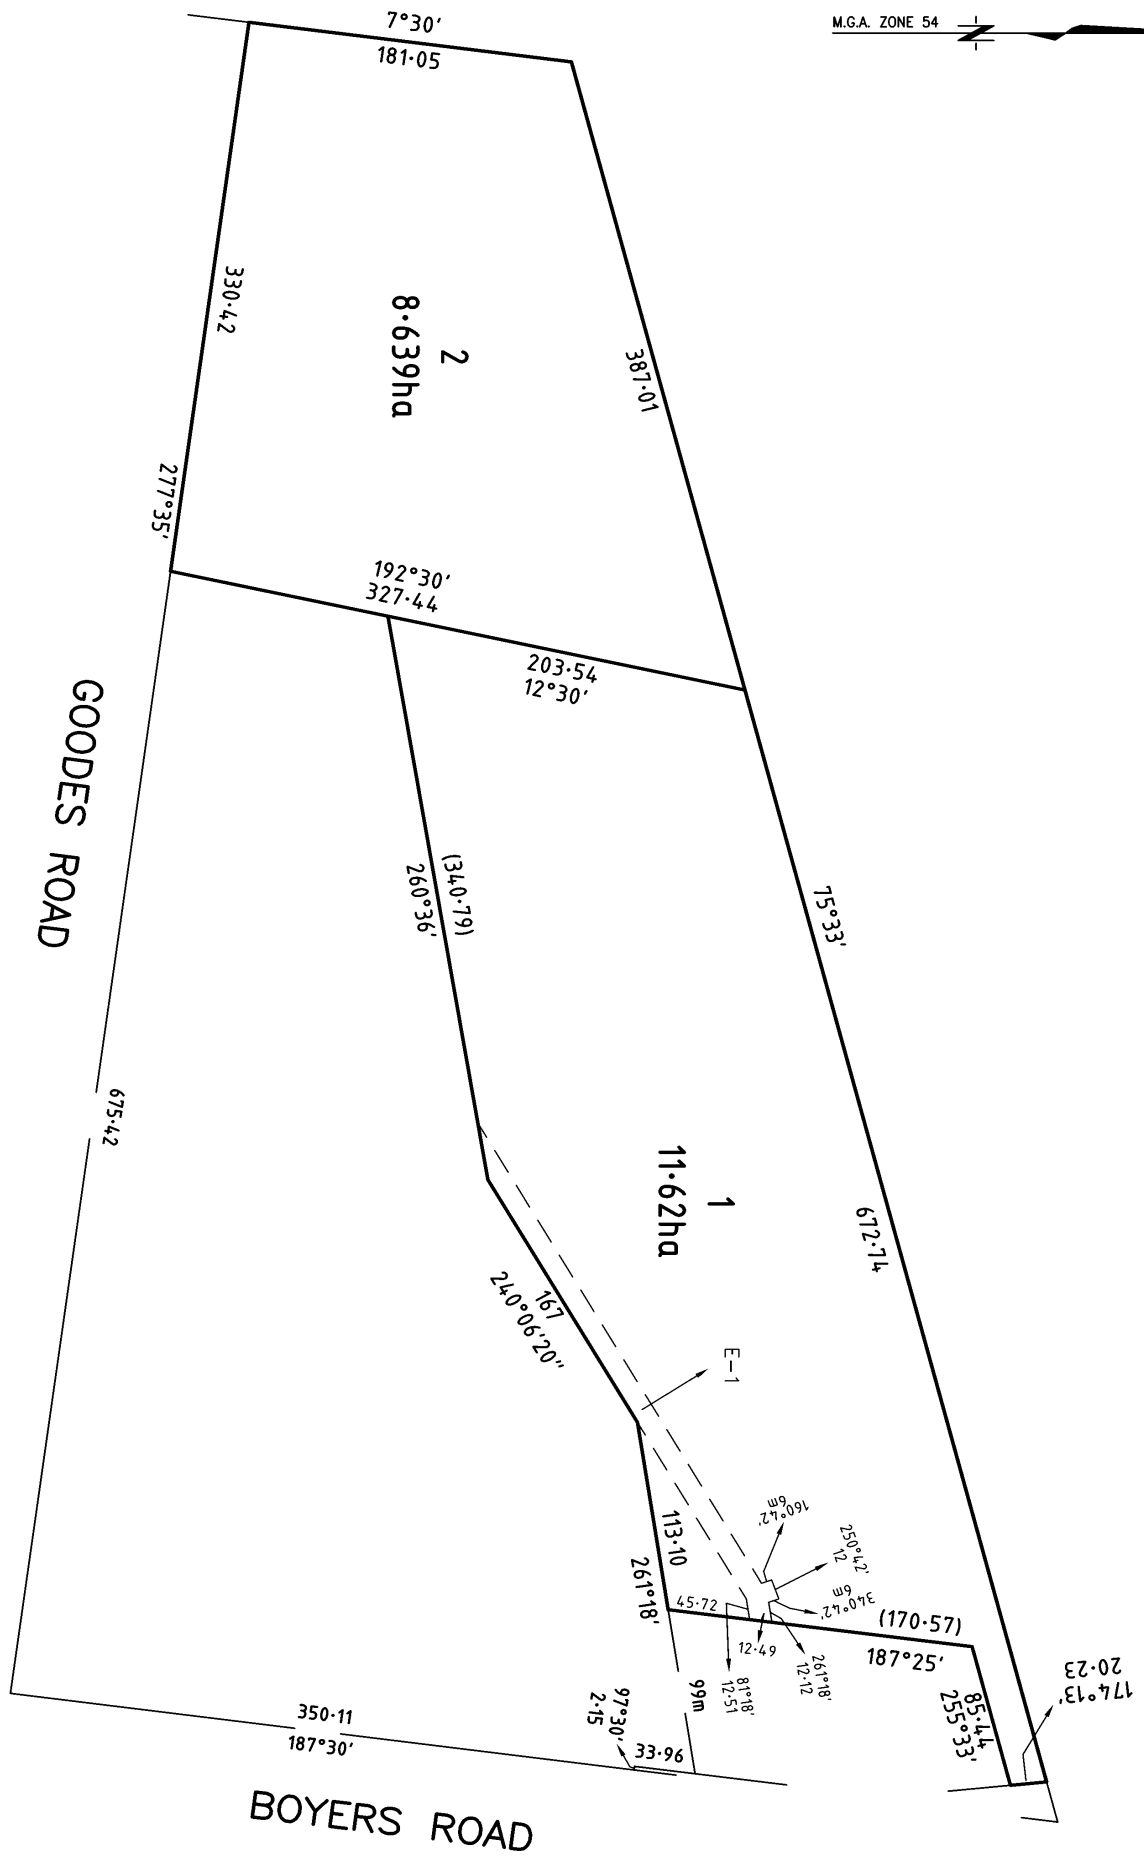

PLAN OF SUBDIVISION
 Stage No. /
 Plan Number **PS642169B**

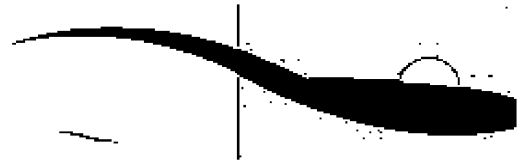

Plan of Subdivision PS642169B
Certification of plan by Council (Form 2)

SUBDIVISION (PROCEDURES) REGULATIONS 2011

SPEAR Reference Number: S014093P
Plan Number: PS642169B
Responsible Authority Name: Glenelg Shire Council
Responsible Authority Reference Number 1: P11061-CB
Responsible Authority Reference Number 2: S11016-CB
Surveyor's Plan Version: 1

Certification

This plan is certified under section 6 of the Subdivision Act 1988

Public Open Space

A requirement for public open space under section 18 of the Subdivision Act 1988

Has not been made

Digitally signed by Council Delegate: Matthew Berry
Organisation: Glenelg Shire Council
Date: 20/07/2012

